



- 2" BLOW-OFF
- ▽ VACCUUM AIR RELEASE VALVE
- ⌵ FIRE HYDRANT
- ⌵ SERVICE CONNECTION
- ⌵ HYDRAULIC ANALYSIS NODE

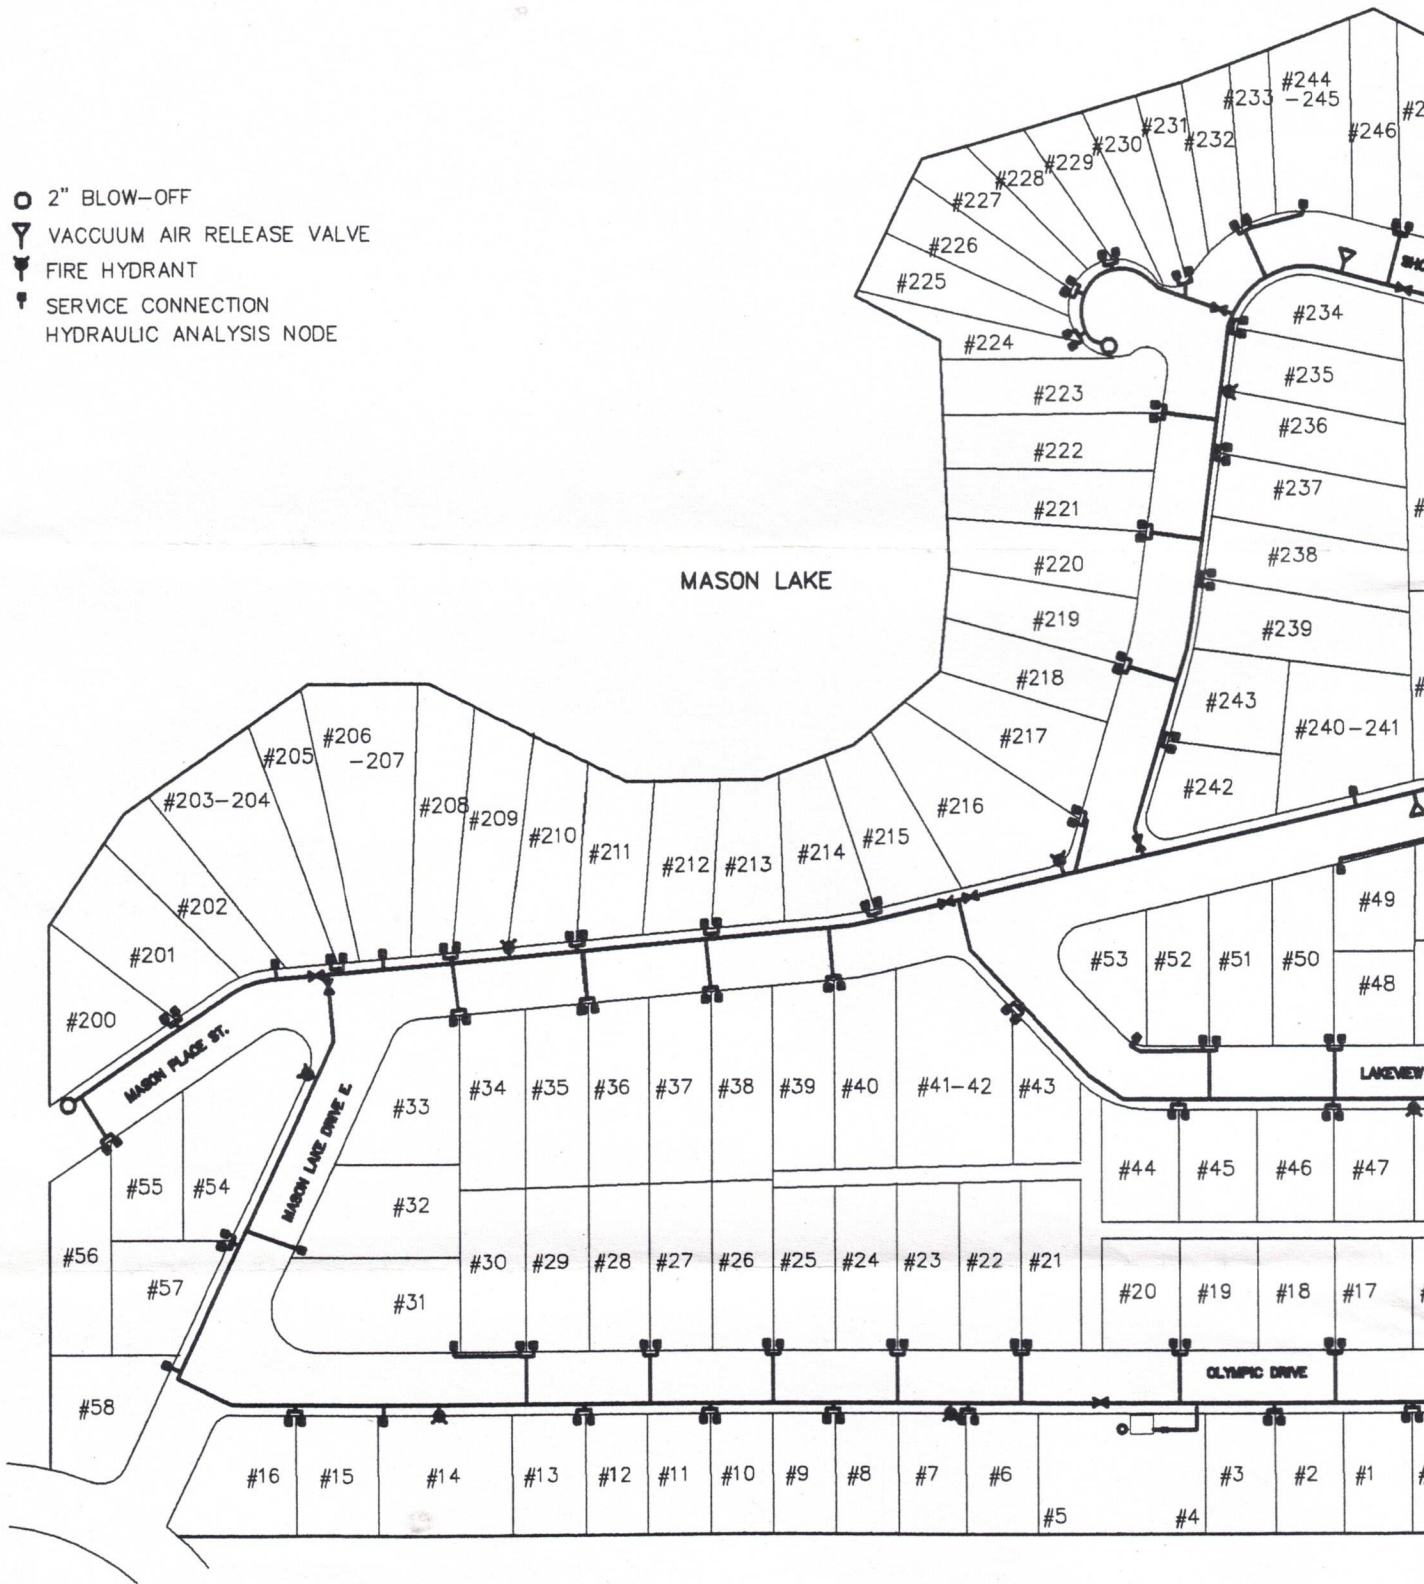

Paradise Service Associates - Phase II Water Distribution

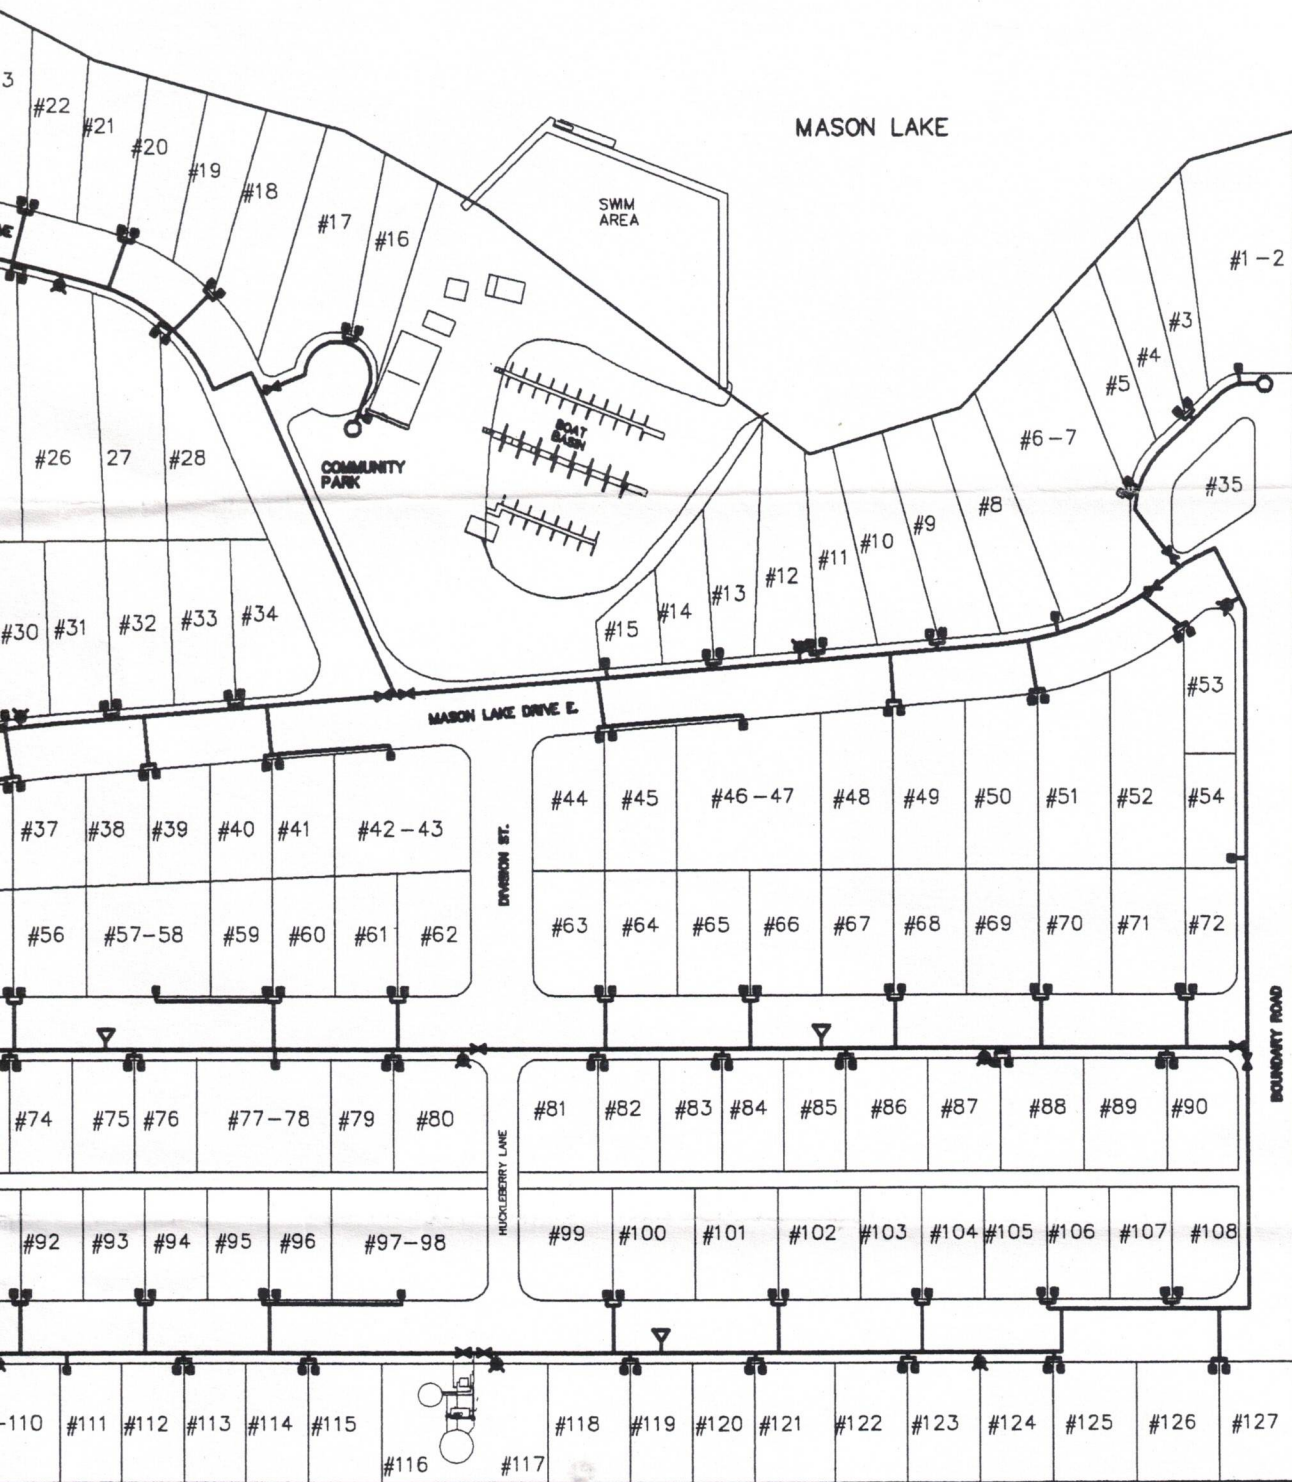

June, 2008
System

DRAWN BY:		SYSTEM PARADISE ESTATES		OWNER PARADISE SVC ASSOC.	
CHECKED BY:		FILE NO. 08012201	FILE NAME SITE	SHEET NO.	
REVISION		DATE JULY 8, 2008		SCALE 1" = 167'	
DESCRIPTION	DATE	NORTHWEST WATER SYSTEMS, INC. DESIGN - CONSULTING - MANAGEMENT P.O. BOX 123 PORT ORCHARD, WA 98366 (360) 876-0958			